

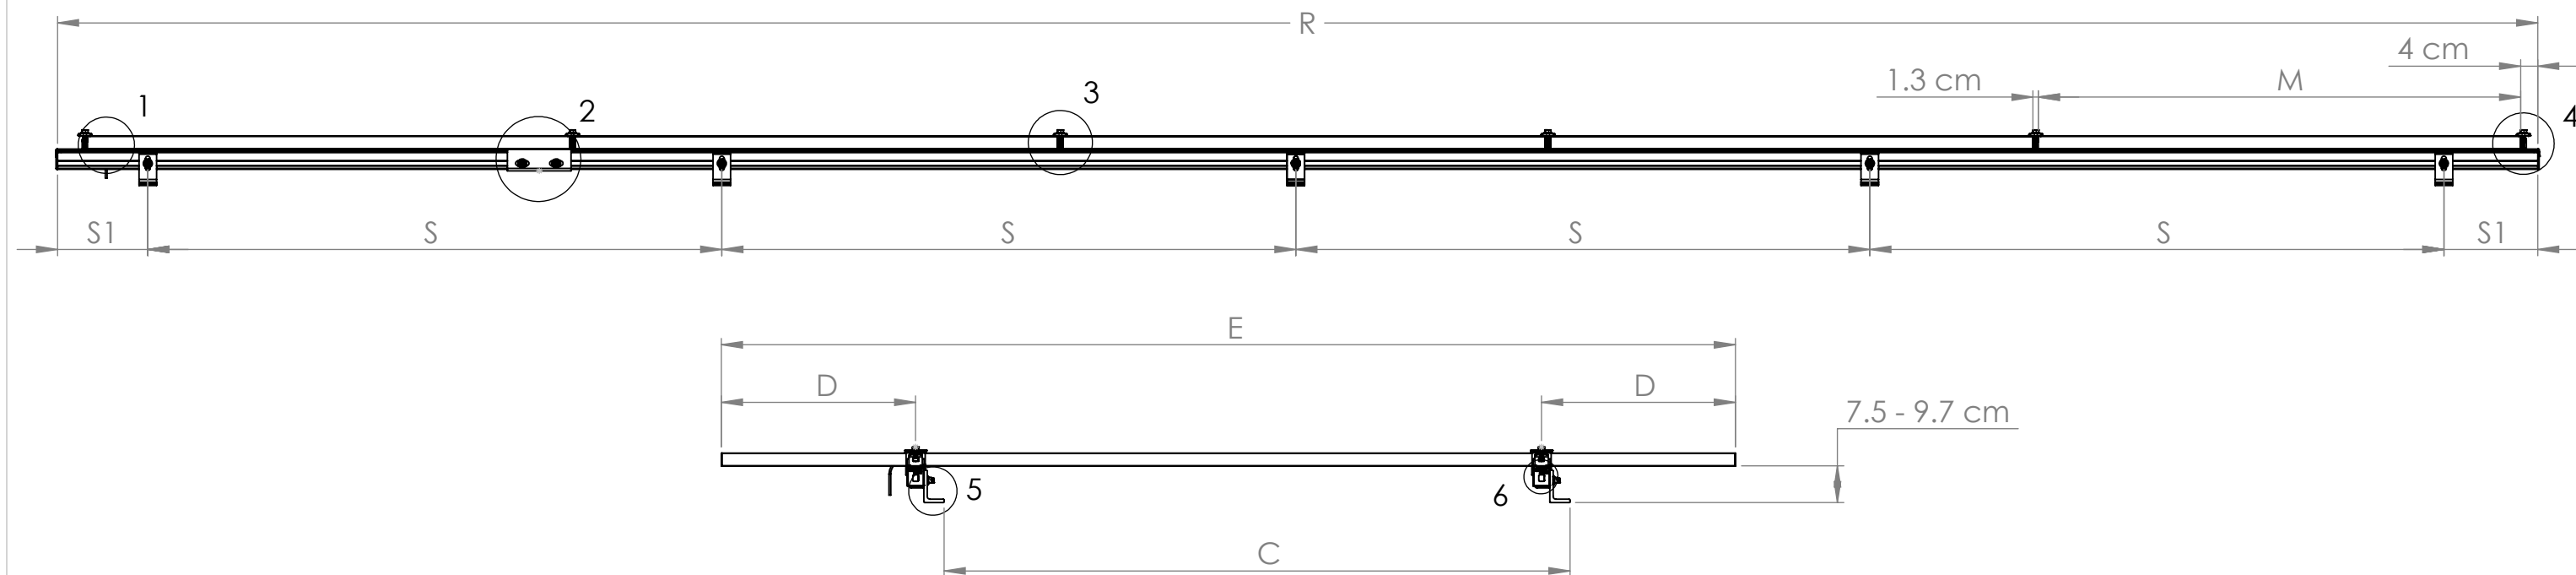



CrossRail 48-X

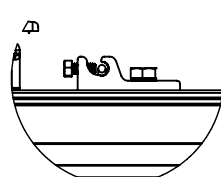


K2 Ground Lug

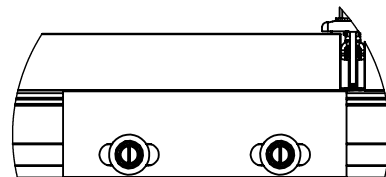


Rail Connector

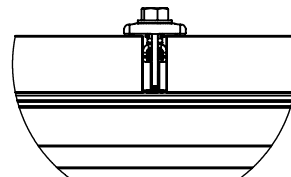


Cross Clamp
Posición Media

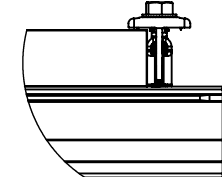

Cross Clamp
Posición Final

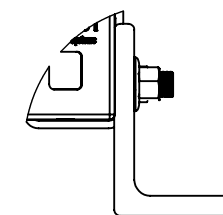

L-Foot

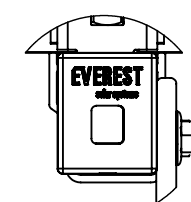

Flat EndCap

Dimensiones de instalación para vientos hasta 200 km/h

Número de Kit	Tamaño de arreglo	C [m]	D [m]	E [m]	M [m]	S [m]	S1 [m]	R [m]	Cantidad de L-Foot por fila de riel
K2-CR-2P-1134-R	1x2	1.36	0.55	2.465	1.134	0.75	0.43	2.36	3
K2-CR-3P-1134-R	1x3	1.36	0.55	2.465	1.134	0.88	0.43	3.50	4
K2-CR-4P-1134-R	1x4	1.36	0.55	2.465	1.134	1.26	0.43	4.65	4
K2-CR-5P-1134-R	1x5	1.36	0.55	2.465	1.134	1.23	0.43	4.70+1.102	5
K2-CR-6P-1134-R	1x6	1.36	0.55	2.465	1.134	1.22	0.43	4.70+2.249	6
K2-CR-7P-1134-R	1x7	1.36	0.55	2.465	1.134	1.20	0.43	4.70+3.396	7
K2-CR-8P-1134-R	1x8	1.36	0.55	2.465	1.134	1.20	0.43	4.70+4.543	8
K2-CR-9P-1134-R	1x9	1.36	0.55	2.465	1.134	1.19	0.43	4.70(2) + 0.990	9
K2-CR-10P-1134-R	1x10	1.36	0.55	2.465	1.134	1.19	0.43	4.70(2) + 2.137	10



K2 Systems
Prolongación Avenida El Colli
191, Int.17
Zapopan, Jalisco

Title:
CrossRail Dual Rail, módulos de 1.134 m
de ancho, vientos menores a 200 km/h

CrossRail Dual Rail - Kits Disponibles

Kits para módulos de 1134mm. Vientos hasta 200km/h

Landscape Tilt	Tamaño de arreglo por kit	1x2	1x3	1x4	1x5	1x6
Descripción	Modelo	K2-CR-2P-1134-R	K2-CR-3P-1134-R	K2-CR-4P-1134-R	K2-CR-5P-1134-R	K2-CR-6P-1134-R
CrossRail 48-X, 4.70m, Mill	K2-CROSS RAIL 48X-4700	2	2	2	3	3
RailConn CR 48-X, 48-XL Struct Set, Mill	K2-RAIL CONN-48X	0	0	0	2	2
L-Foot Slotted Set, Mill	K2-L-FOOT	6	8	8	10	12
K2 Cross Clamp Set, Mill	K2-CROSS CLAMP	6	8	10	12	14
CrossRail Flat EndCap, CR 48-X, 48-XL	K2-ENDCAP-48X	4	4	4	4	4
K2 Ground Lug, 13mm, Hex Set	K2-GL	1	1	1	1	1

Landscape Tilt	Tamaño de arreglo por kit	1x7	1x8	1x9	1x10
Descripción	Modelo	K2-CR-7P-1134-R	K2-CR-8P-1134-R	K2-CR-9P-1134-R	K2-CR-10P-1134-R
CrossRail 48-X, 4.70m, Mill	K2-CROSS RAIL 48X-4700	4	4	5	5
RailConn CR 48-X, 48-XL Struct Set, Mill	K2-RAIL CONN-48X	2	2	4	4
L-Foot Slotted Set, Mill	K2-L-FOOT	14	16	18	20
K2 Cross Clamp Set, Mill	K2-CROSS CLAMP	16	18	20	22
CrossRail Flat EndCap, CR 48-X, 48-XL	K2-ENDCAP-48X	4	4	4	4
K2 Ground Lug, 13mm, Hex Set	K2-GL	1	1	1	1



K2 Systems
Prolongación Avenida El Colli
191, Int.17
Zapopan, Jalisco

Title:
CrossRail Dual Rail, módulos de 1.134 m
de ancho, vientos menores a 200 km/h